

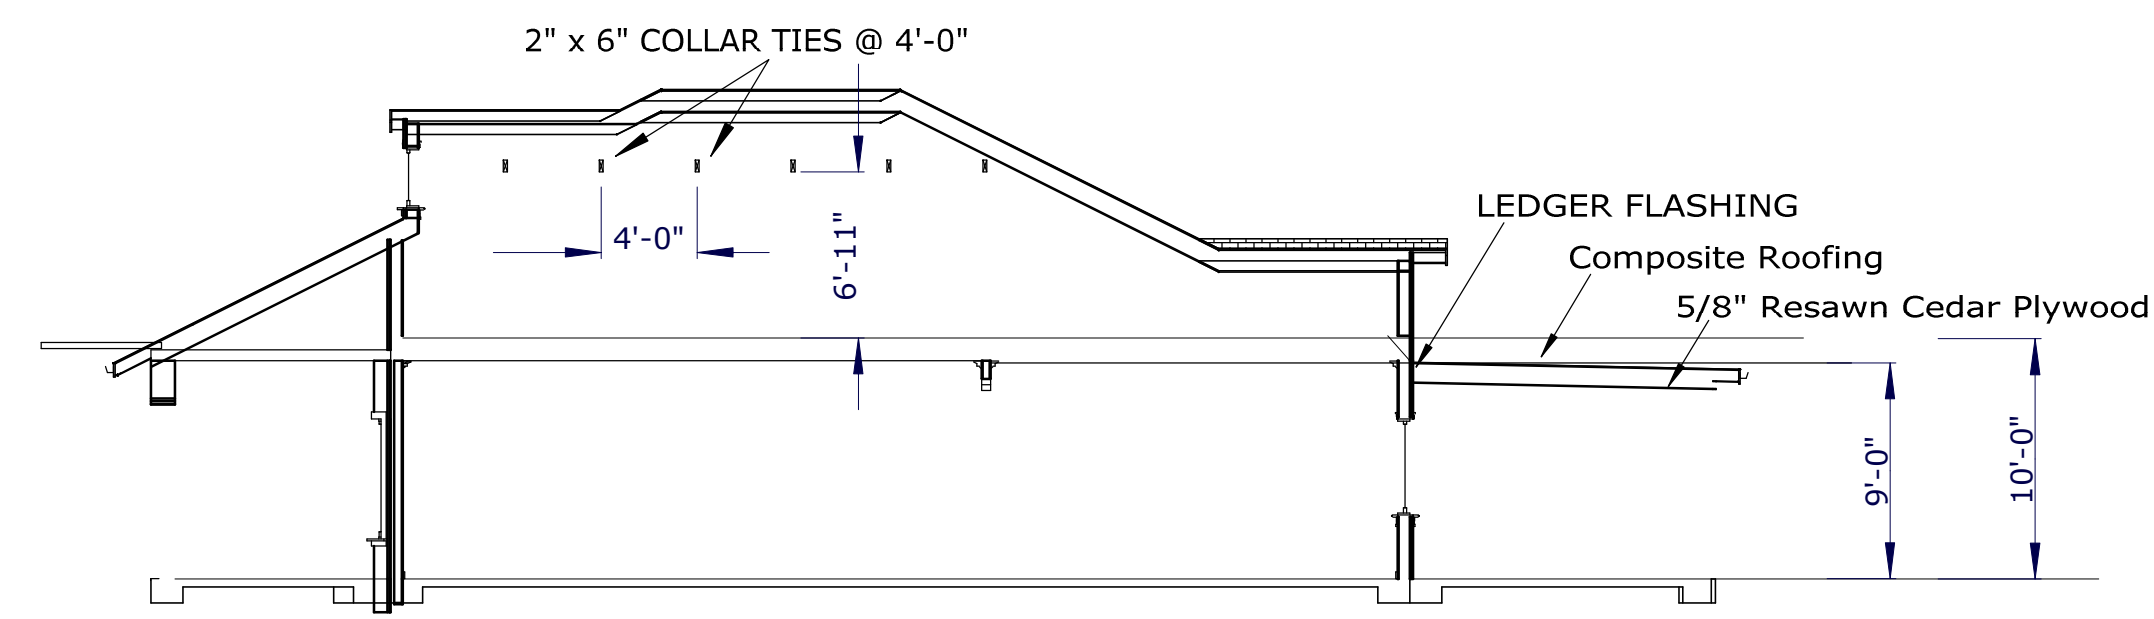



ROOF PLAN Scale: 1/8" = 1'-0"  
 6' HEIGHT LINE AREA: 851 sq.ft.  
 7' HEIGHT LINE AREA: 606 sq.ft.

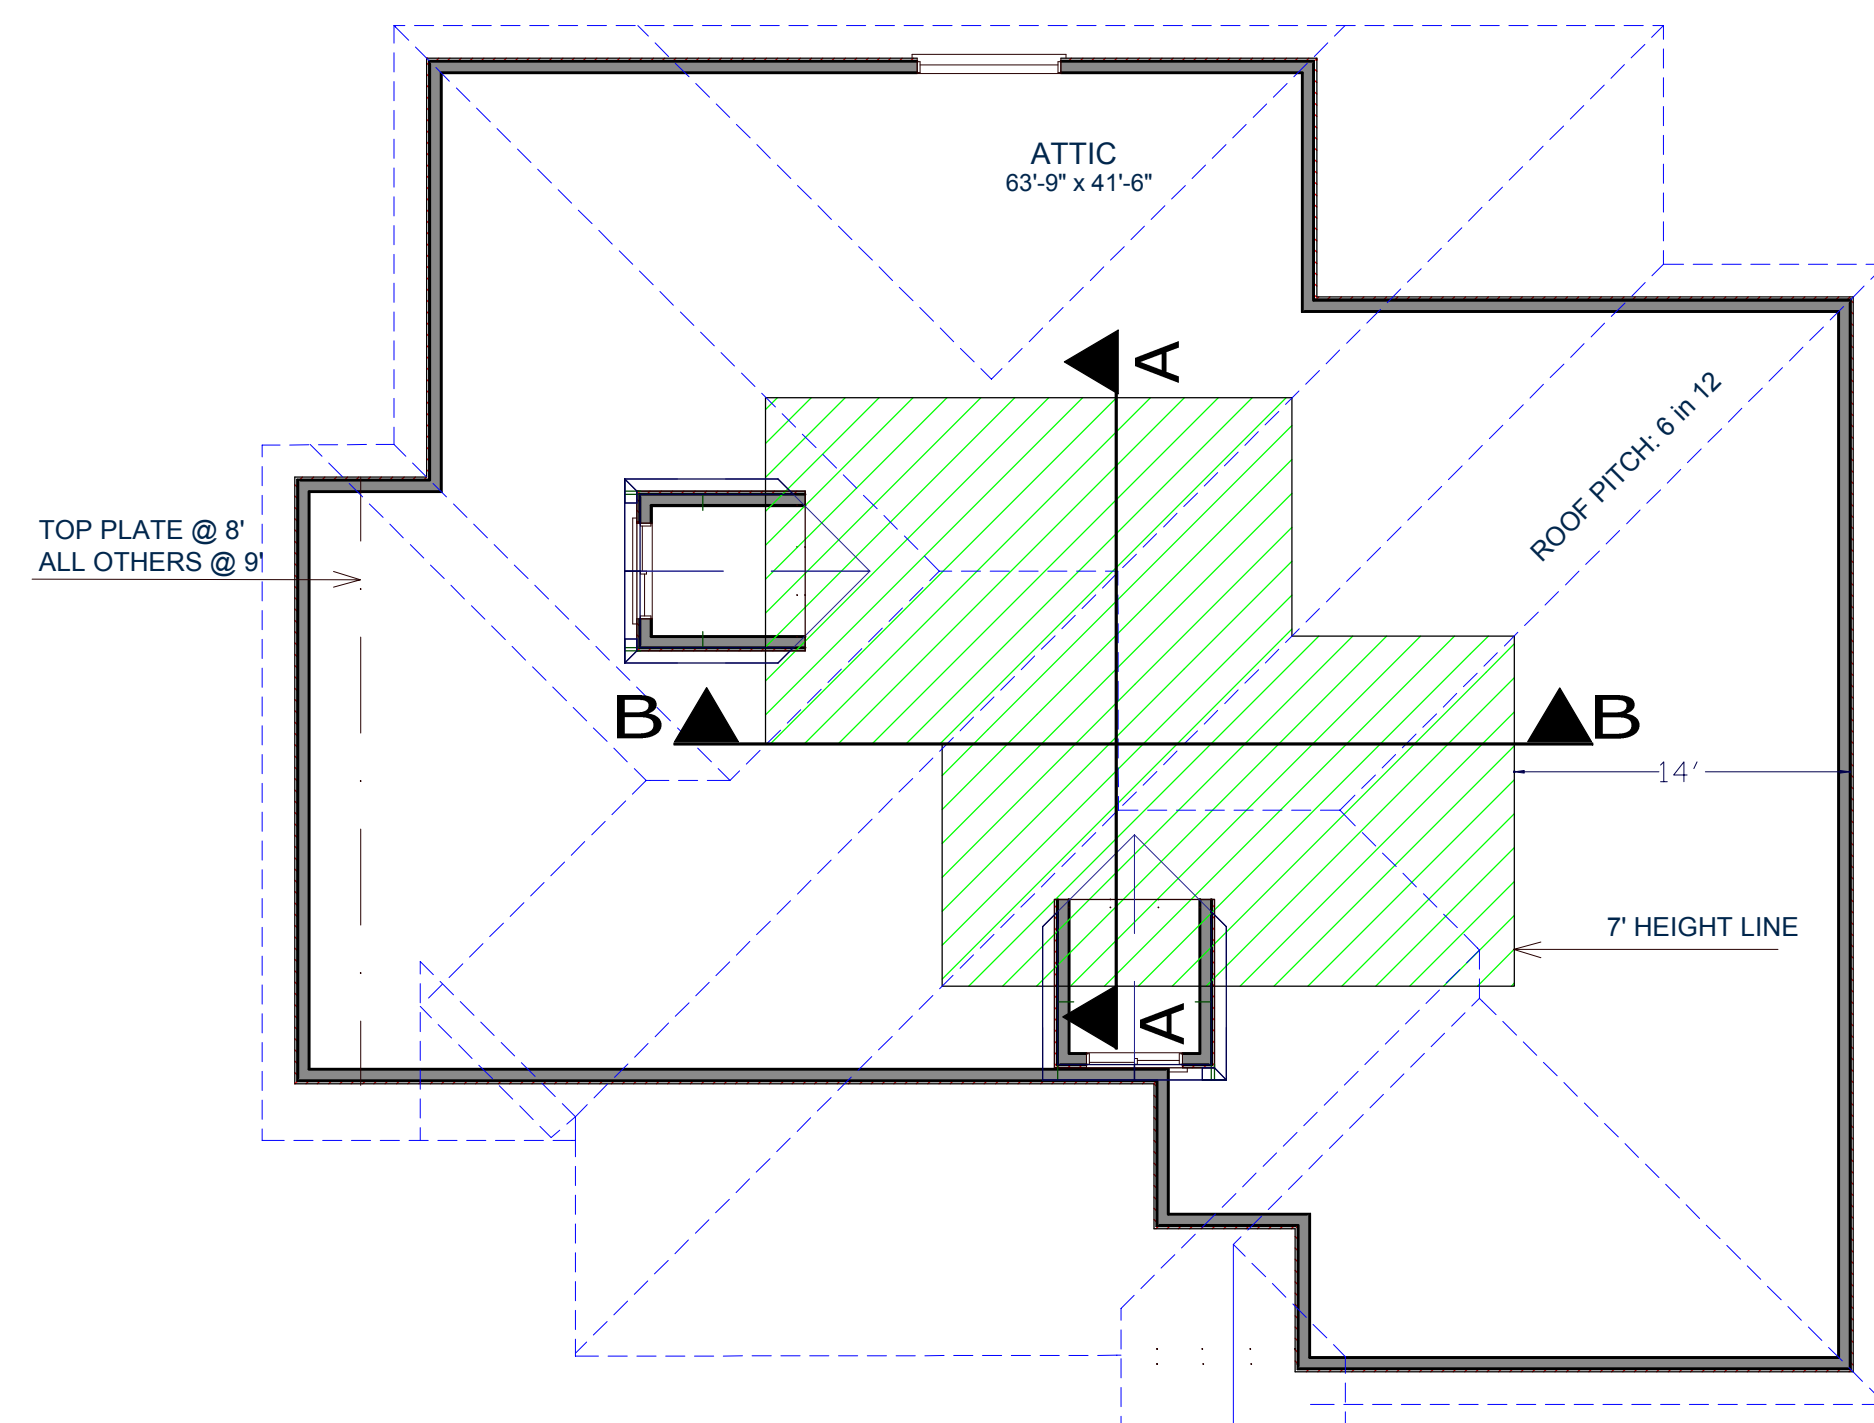


CROSS SECTION A-A Scale: 1/8" = 1'-0"

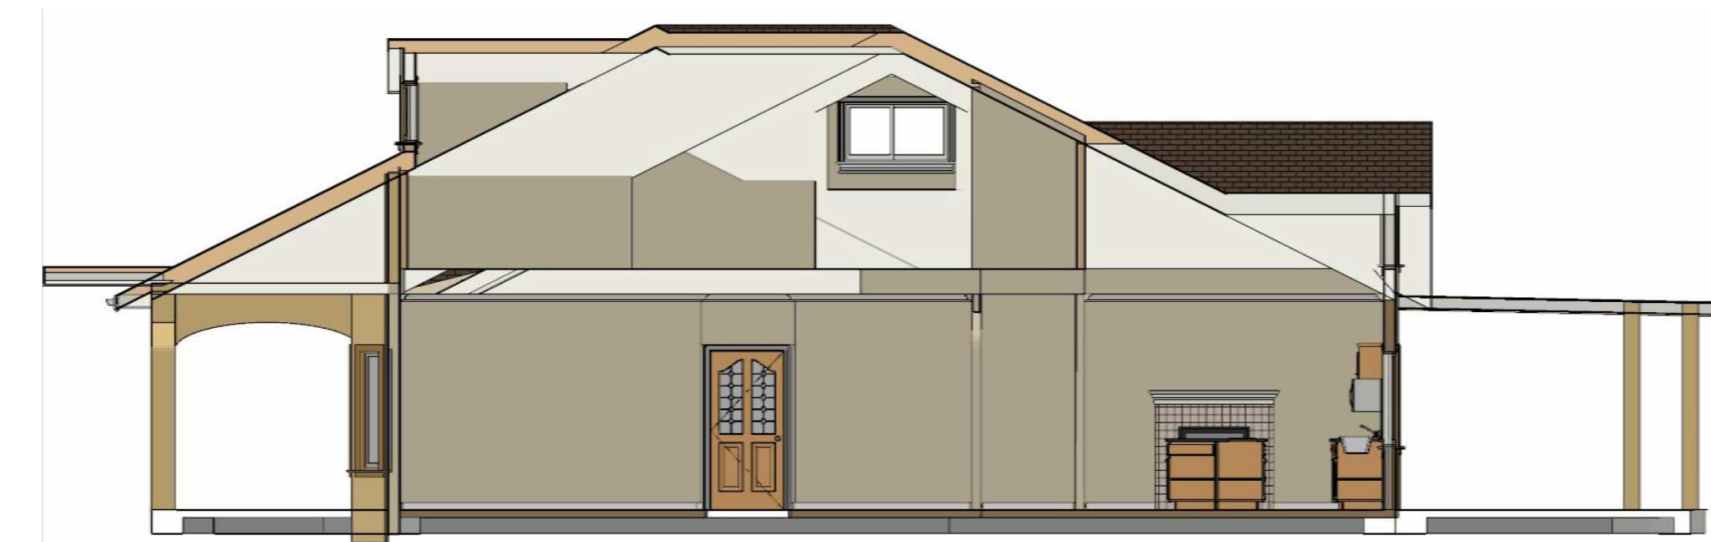

CROSS SECTIONS Scale: 1/8" = 1'-0"  
 ATTIC OVER 7'-0"  
 TOTAL AREA: 600 sq.ft.

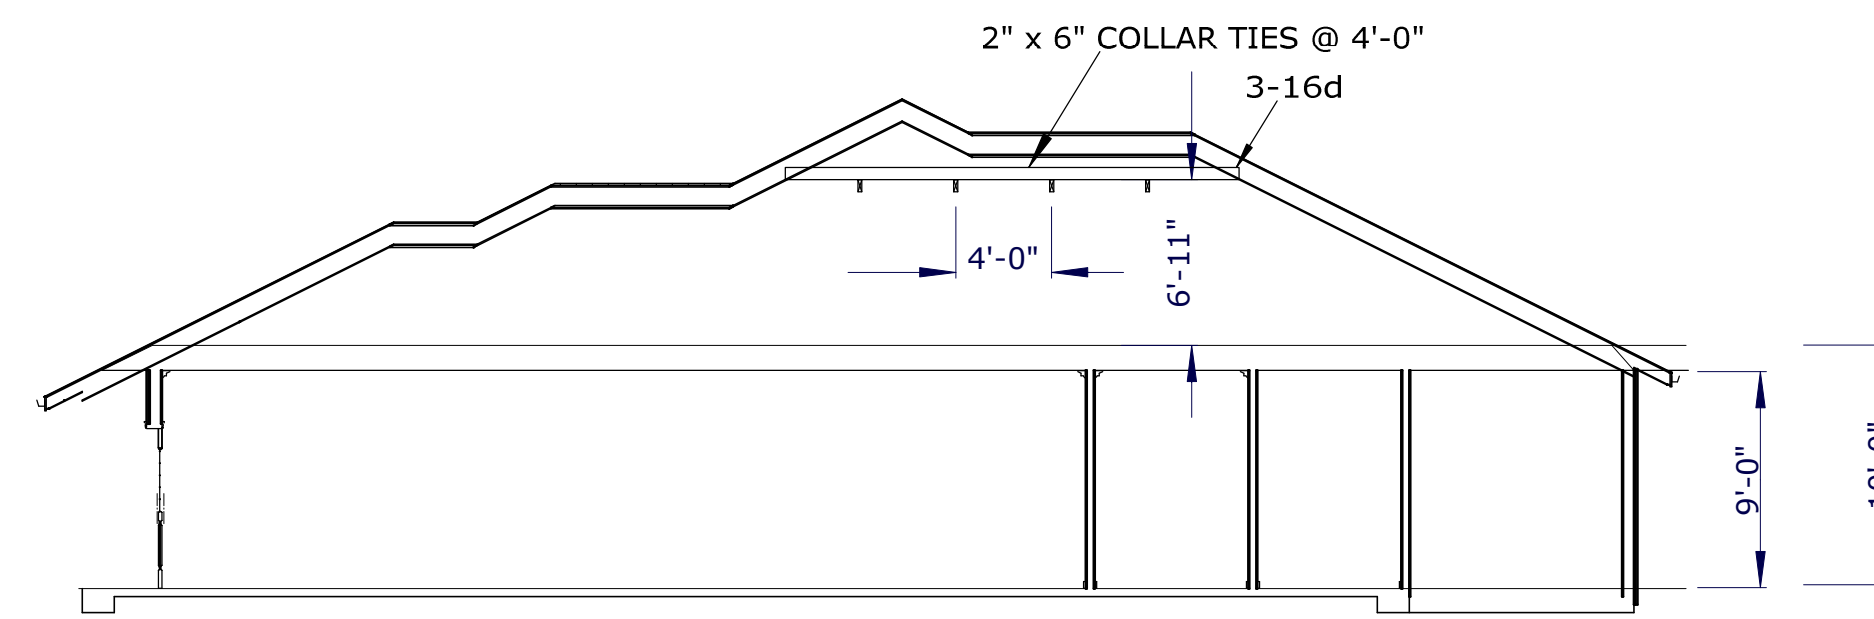

CROSS SECTION B-B Scale: 1/8" = 1'-0"

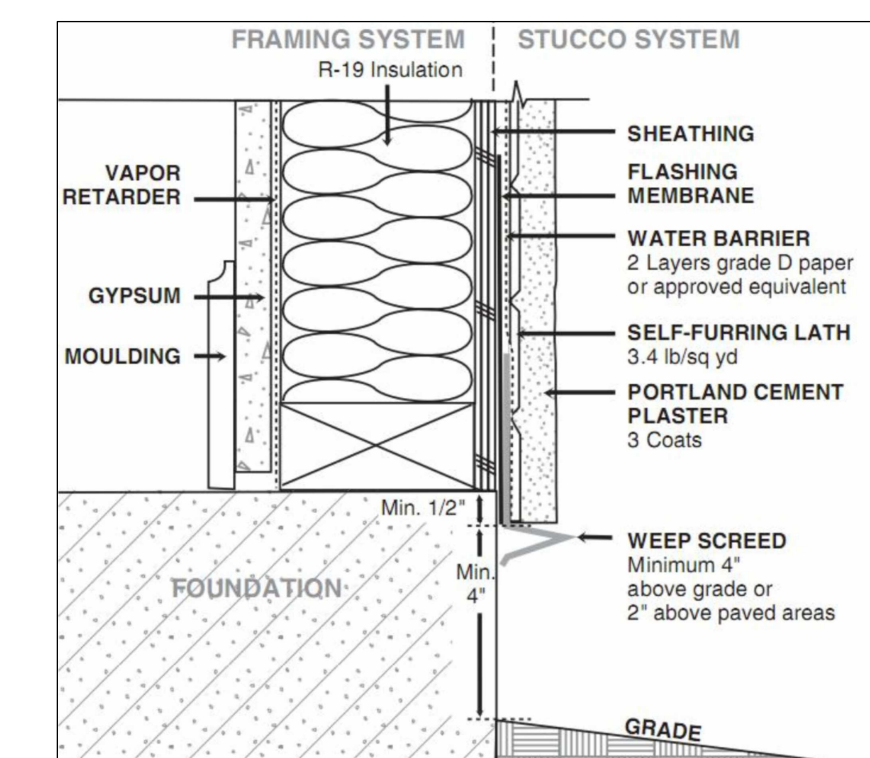

NEW WALLS: 6", R-19 INSULATION  
 EXISTING WALLS: 4" R-11 (OPTIONAL 6" R-19)

PROJECT:	BEFFA ADDITION/REMODELING
LOCATION:	20917 GREENLEAF DRIVE
TITLE:	SECTION VIEWS
DATE:	JUN/30/2011
DRAWN BY:	MIHAI BEFFA
SHEET:	4 of 13 SCALE: 1/8" = 1'-0"