

COLD MAIN 1": 110'

M1, M2, M8 MANIFOLD

- M1-1-BATH1 SHOWER: 30'
- M1-2-BATH1 TOILET: 35'
- M1-3-BATH1 SINK: 30'
- M1-4-LAUNDRY SINK: 36'
- M2-1-WASHER: 38'
- M2-2-BATH2 SHOWER: 20'
- M2-3-BATH2 SINK: 22'
- M2-4-BATH2 TOILET: 23'
- M8-1-PATIO MIST: 35'
- M8-2-PORCH MIST: 43'

312'

M3, M4 MANIFOLD

- M3-1-KITCHEN SINK: 55'
- M3-2-ISLAND SINK: 52'
- M3-3-ICEMAKER: 48'
- M3-4-M.BATH SHOWER: 48'
- M4-1-BATH3 TOILET: 35'
- M4-2--M.BATH SINK1: 35'

273'

HOT MAIN 1": 75'

M5, M6 MANIFOLD


- M5-1-BATH1 SHOWER: 31'
- M5-2-BATH1 SINK: 31'
- M5-3-LAUNDRY SINK: 37'
- M5-4-WASHER: 39'
- M6-1-BATH2 SHOWER: 24'
- M6-2-BATH2 SINK: 23'

185'

M7 MANIFOLD

- M7-1-KITCHEN SINK: 56'
- M7-2-ISLAND SINK: 53'
- M7-3-M.BATH SHOWER: 49'
- M7-4-M.BATH SINK: 36'

194'

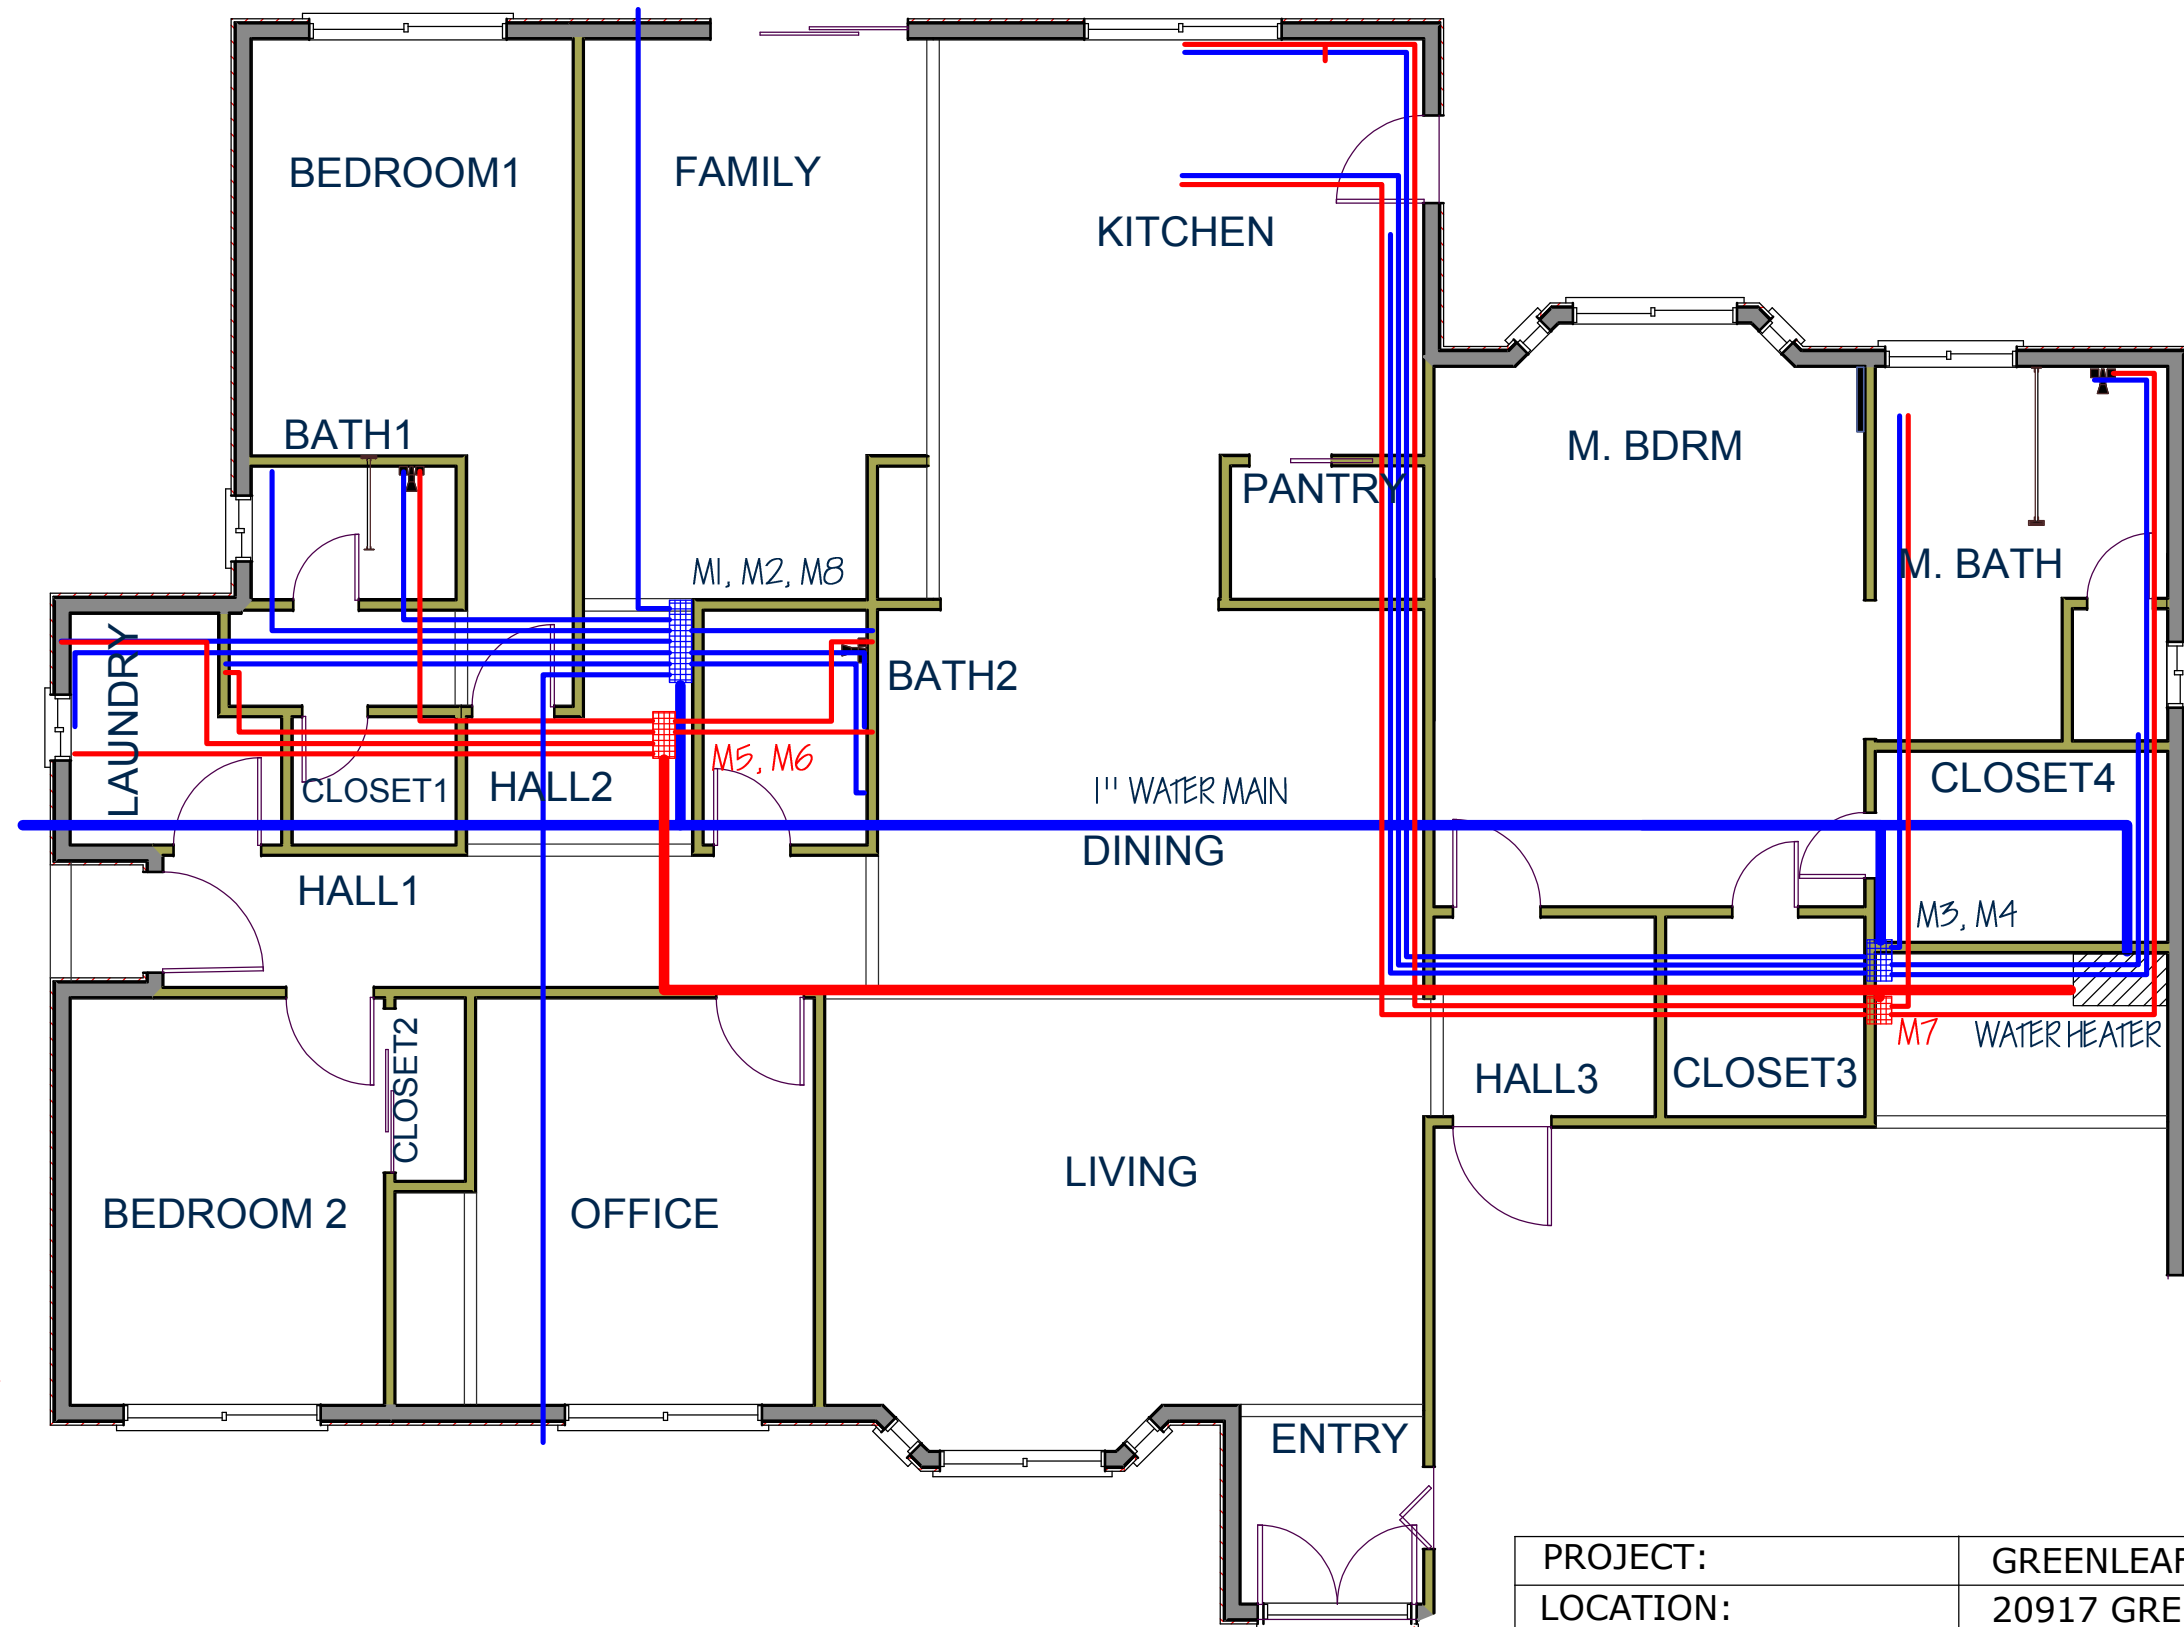

PROJECT:	GREENLEAF PLUMBING
LOCATION:	20917 GREENLEAF DR.
TITLE:	DOMESTIC WATER
DATE:	JUL/01/2011
DRAWING:	MIHAI BEFFA
SHEET: 1 of 3	SCALE: N/A